

NOTE:  
WORK VEHICLES SHALL DISPLAY  
ROTATING AND /OR FLASHING LIGHT  
A TOP VEHICLES AND FLASHING  
WARNING LIGHTS IN FRONT AND REAR.

VEHICLES SHALL NOT PROCEED  
MORE THAN THREE (3) MILES AHEAD  
OF THE ADVANCE WARNING  
SIGNS.



VEHICLES SHOULD NOT OCCUPY OR BE  
STOPPED IN A LANE BEYOND A HORIZONTAL  
CURVE OR A VERTICAL CURVE (HILL).

IF STOPPING IS NECESSARY, FLAGGERS SHALL  
BE POSITIONED PRIOR TO STOPPING WORK  
VEHICLES.

THE FLAGGER SHALL BE POSITIONED IN  
ADVANCE OF THE CURVE (HORIZONTAL OR VERTICAL)  
TO PROVIDE MOTORIST ADEQUATE ADVANCE  
WARNING OF TEMPORARY WORK ZONE.

NO WORK OPERATION WHICH INTERFERES  
WITH THE FLOW OF TRAFFIC MAY TAKE PLACE  
DURING PEAK HOURS MONDAY - FRIDAY  
6 A.M. - 9 A.M. AND 3:30 P.M. - 7 P.M.

FOR PAVEMENT MARKING MATERIALS HAVING  
SLOW DRYING TIMES ADDITIONAL BACK-UP  
VEHICLES TO FOLLOW TRUCK MAY  
BE NECESSARY.

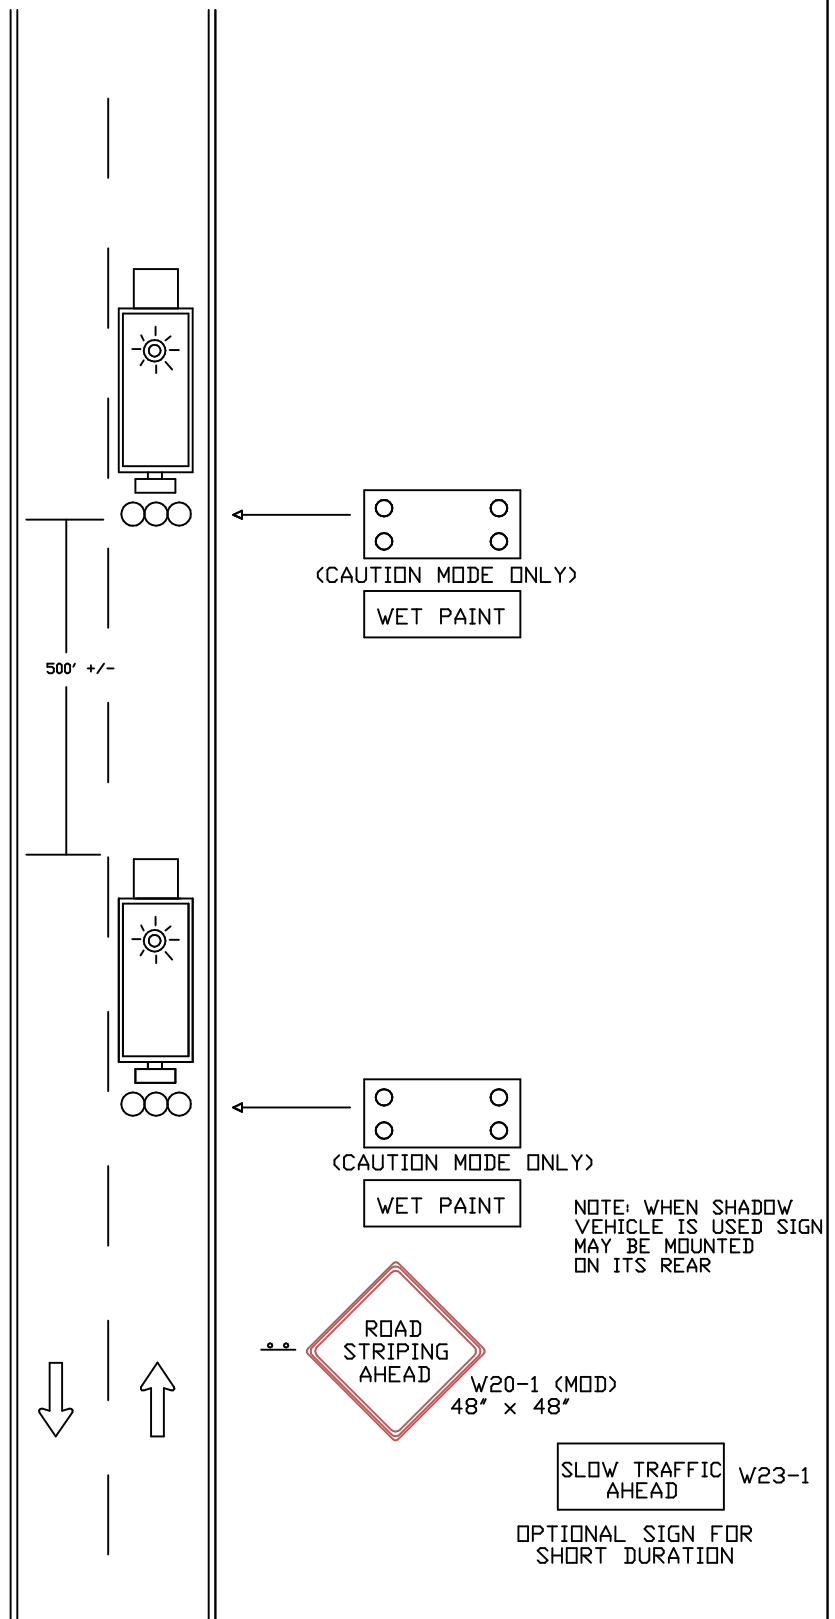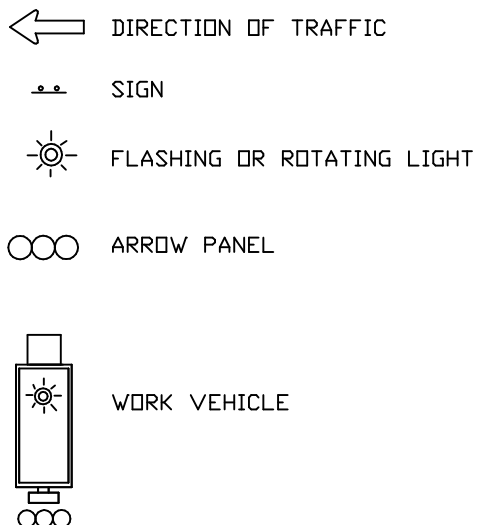

			DATE	TRAFFIC OPERATIONS SECTION MONTGOMERY COUNTY, MARYLAND	
			07-01-04		
			DES. BY	TRAFFIC CONTROL FOR MOVING MARKING OPERATION (1)	
			MCDPWT		
REVISION BY	DATE	APPROVED	DRAWN BY	APPROVED  _____ CHIEF, TRAFFIC OPERATIONS SECTION STANDARD TCP-102.06      OF SHEETS	
			TCLE		
			SCALE		
			NTS		